


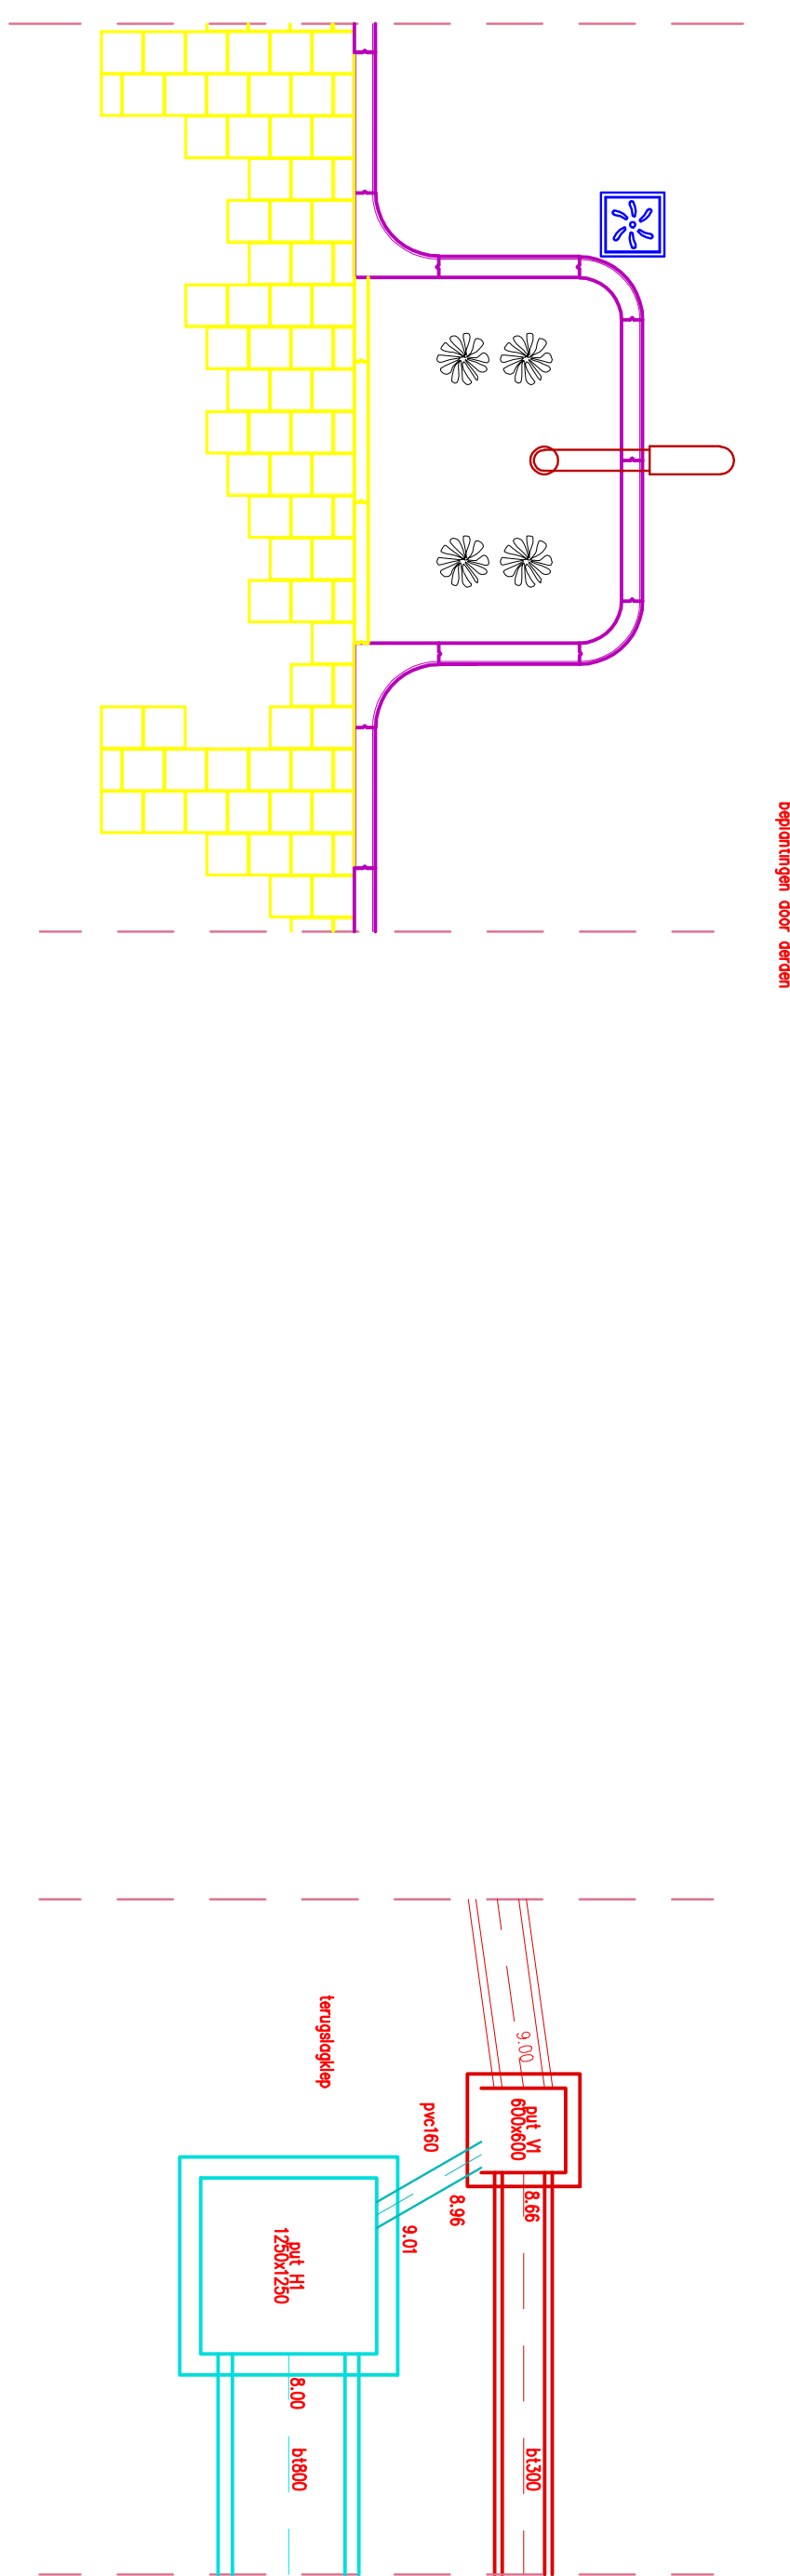


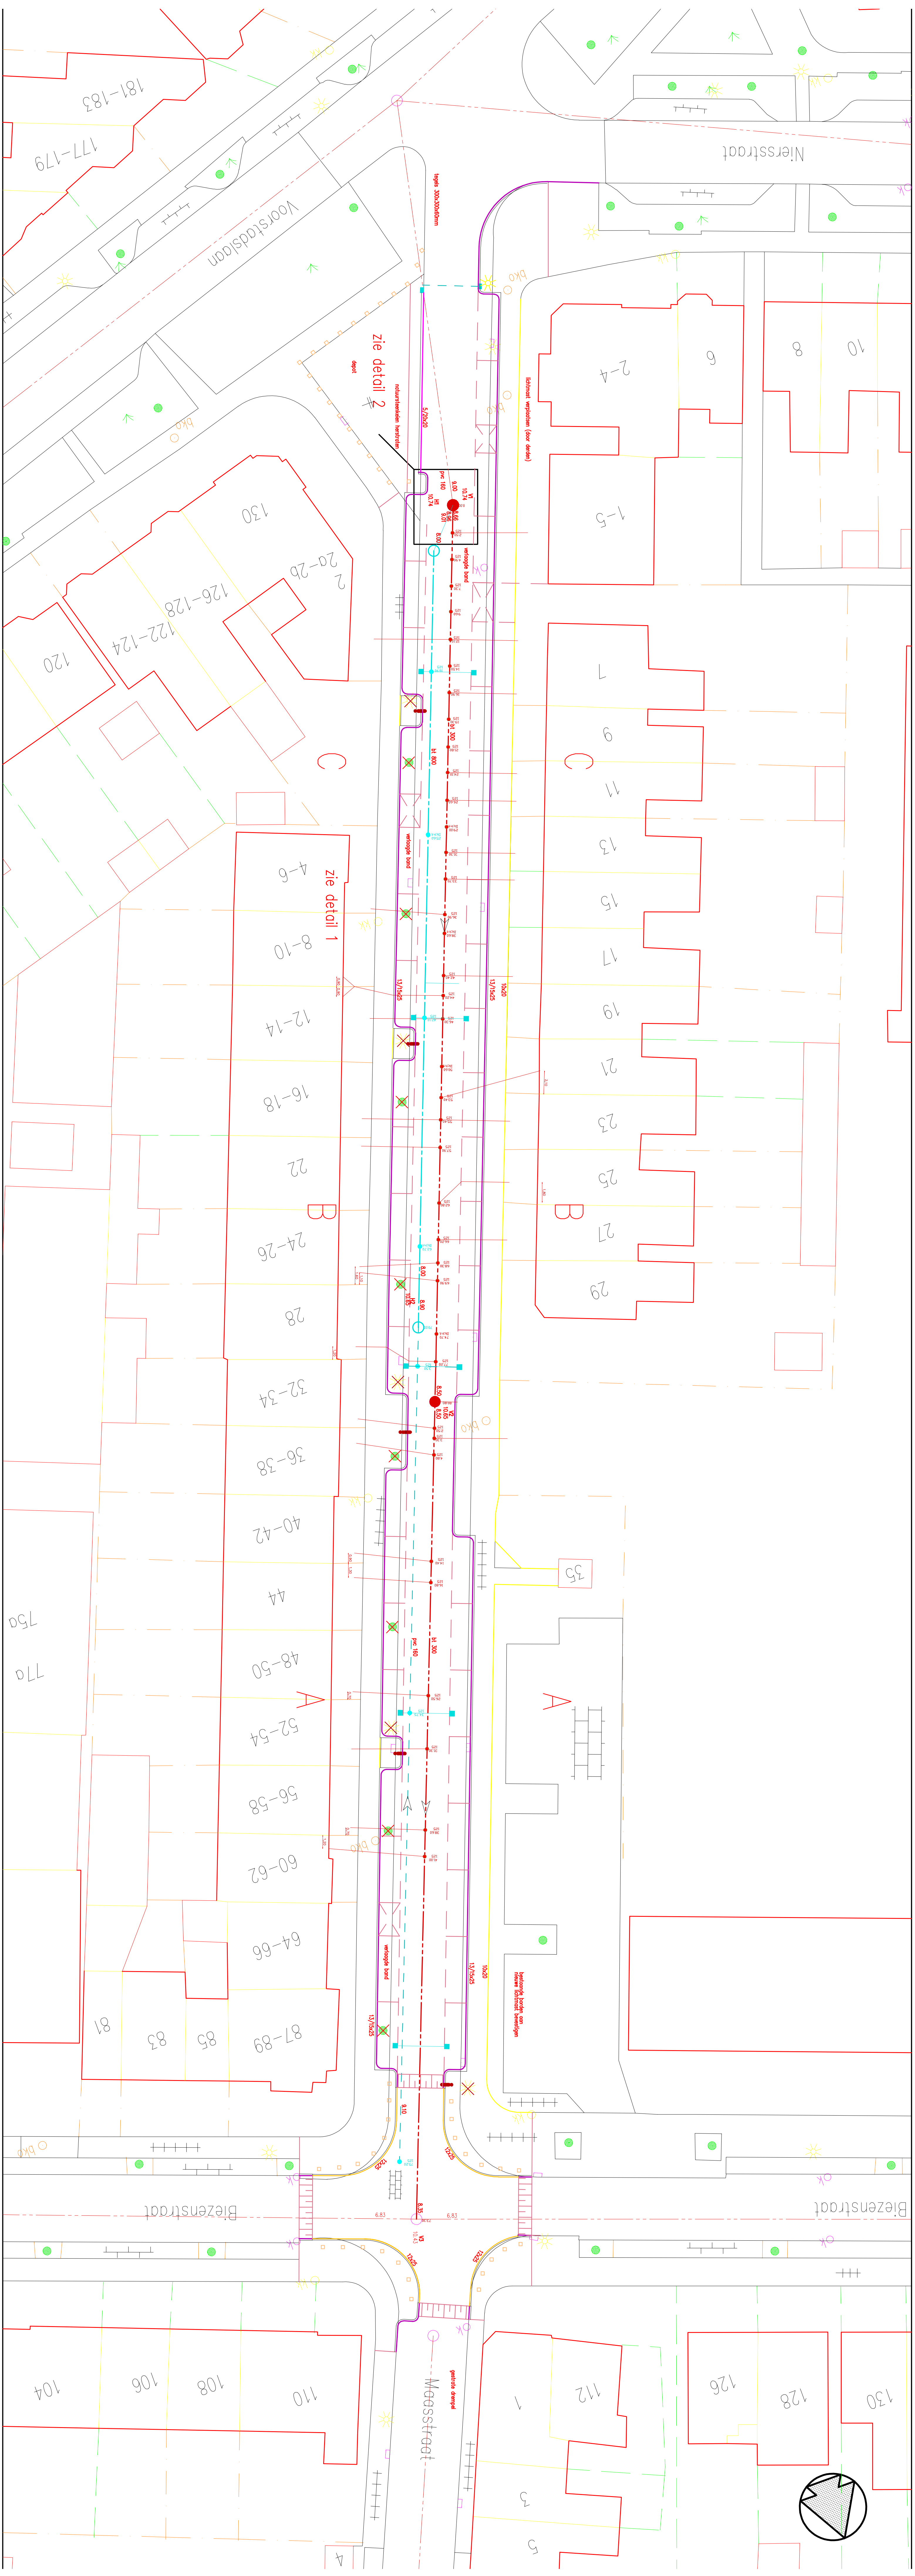


Detail 1

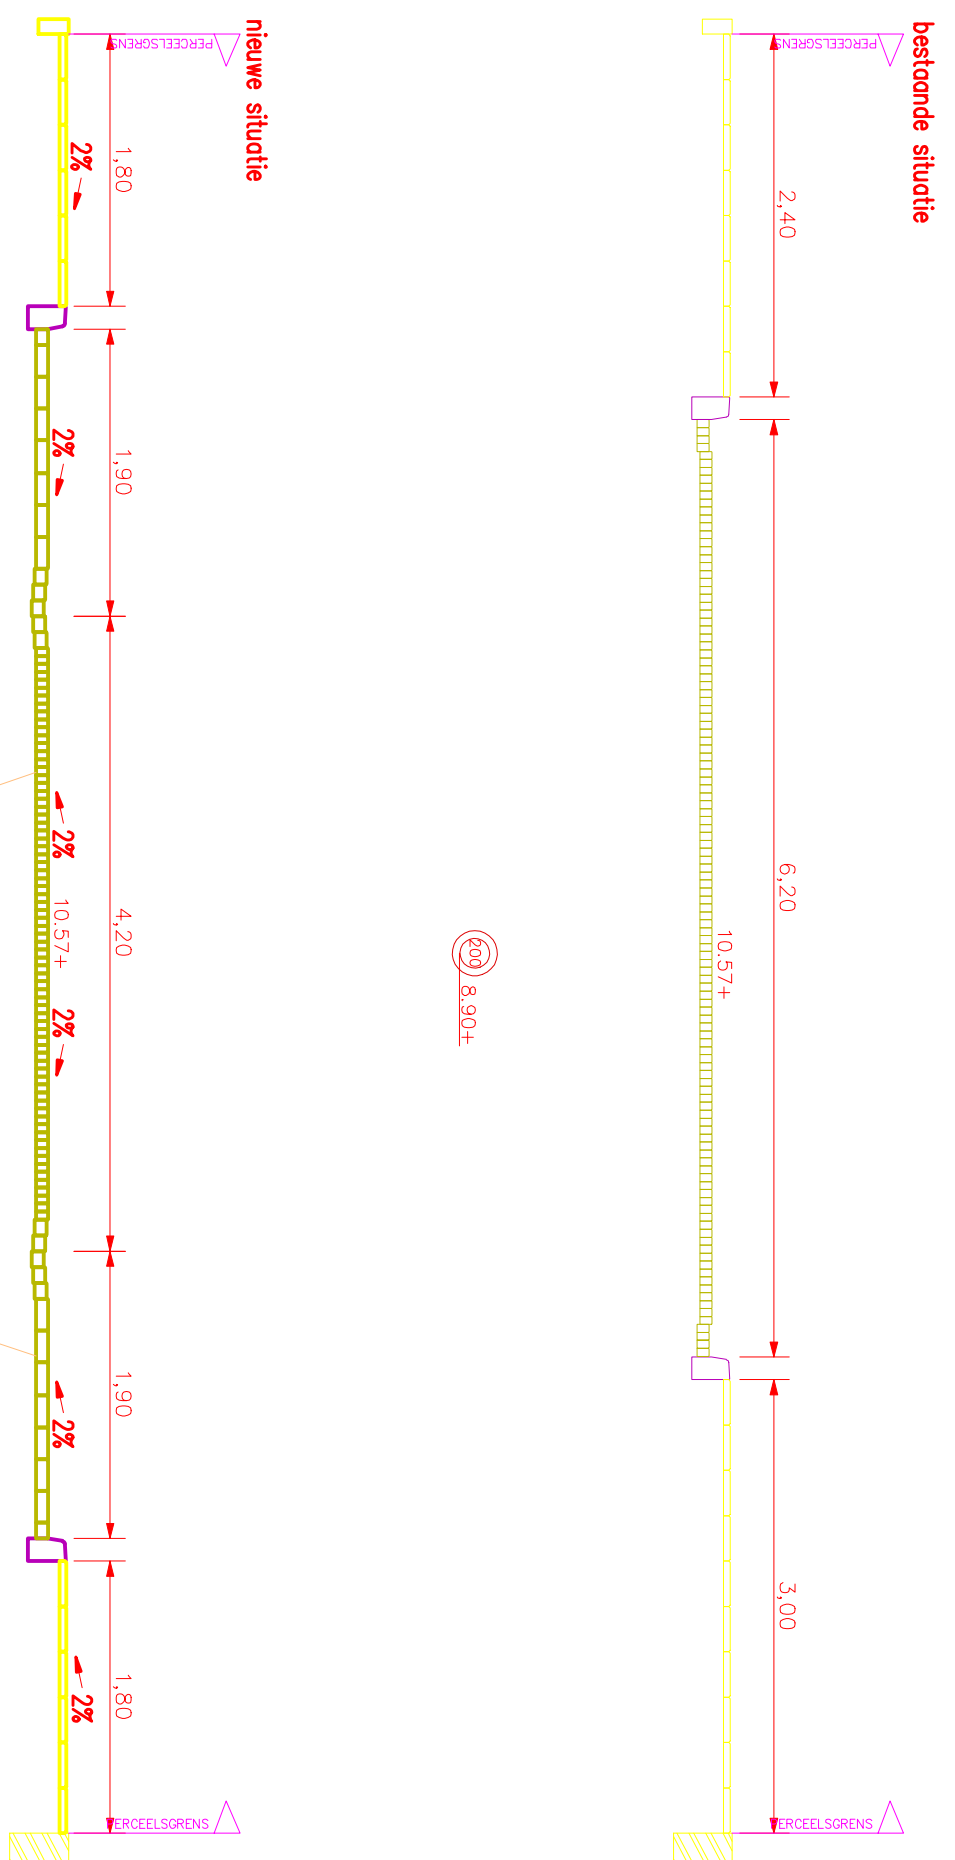


Doorsnede AA
schaal 1:50

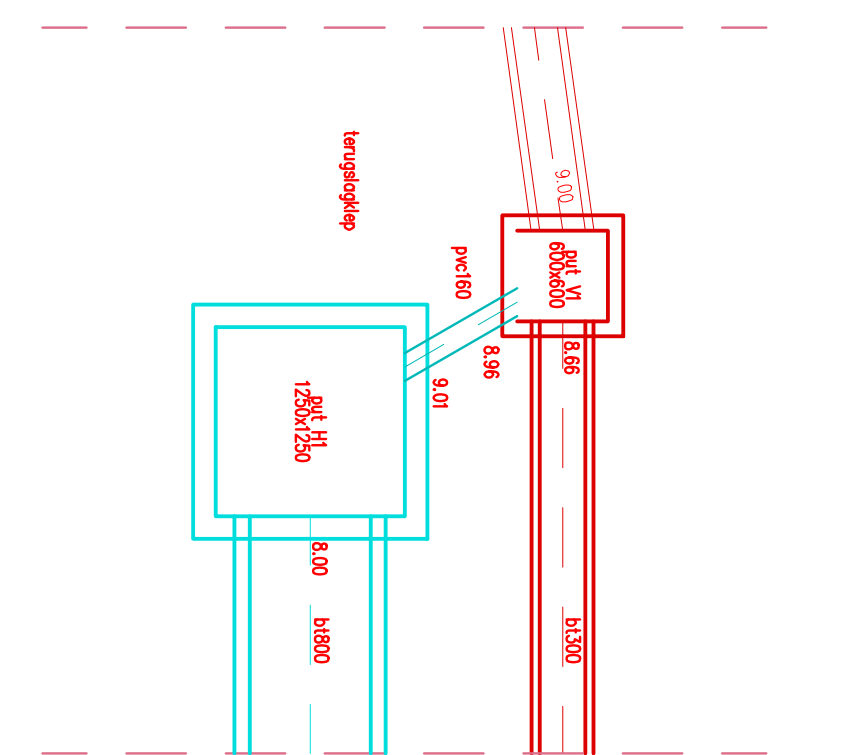

Detail 2
school 1:50

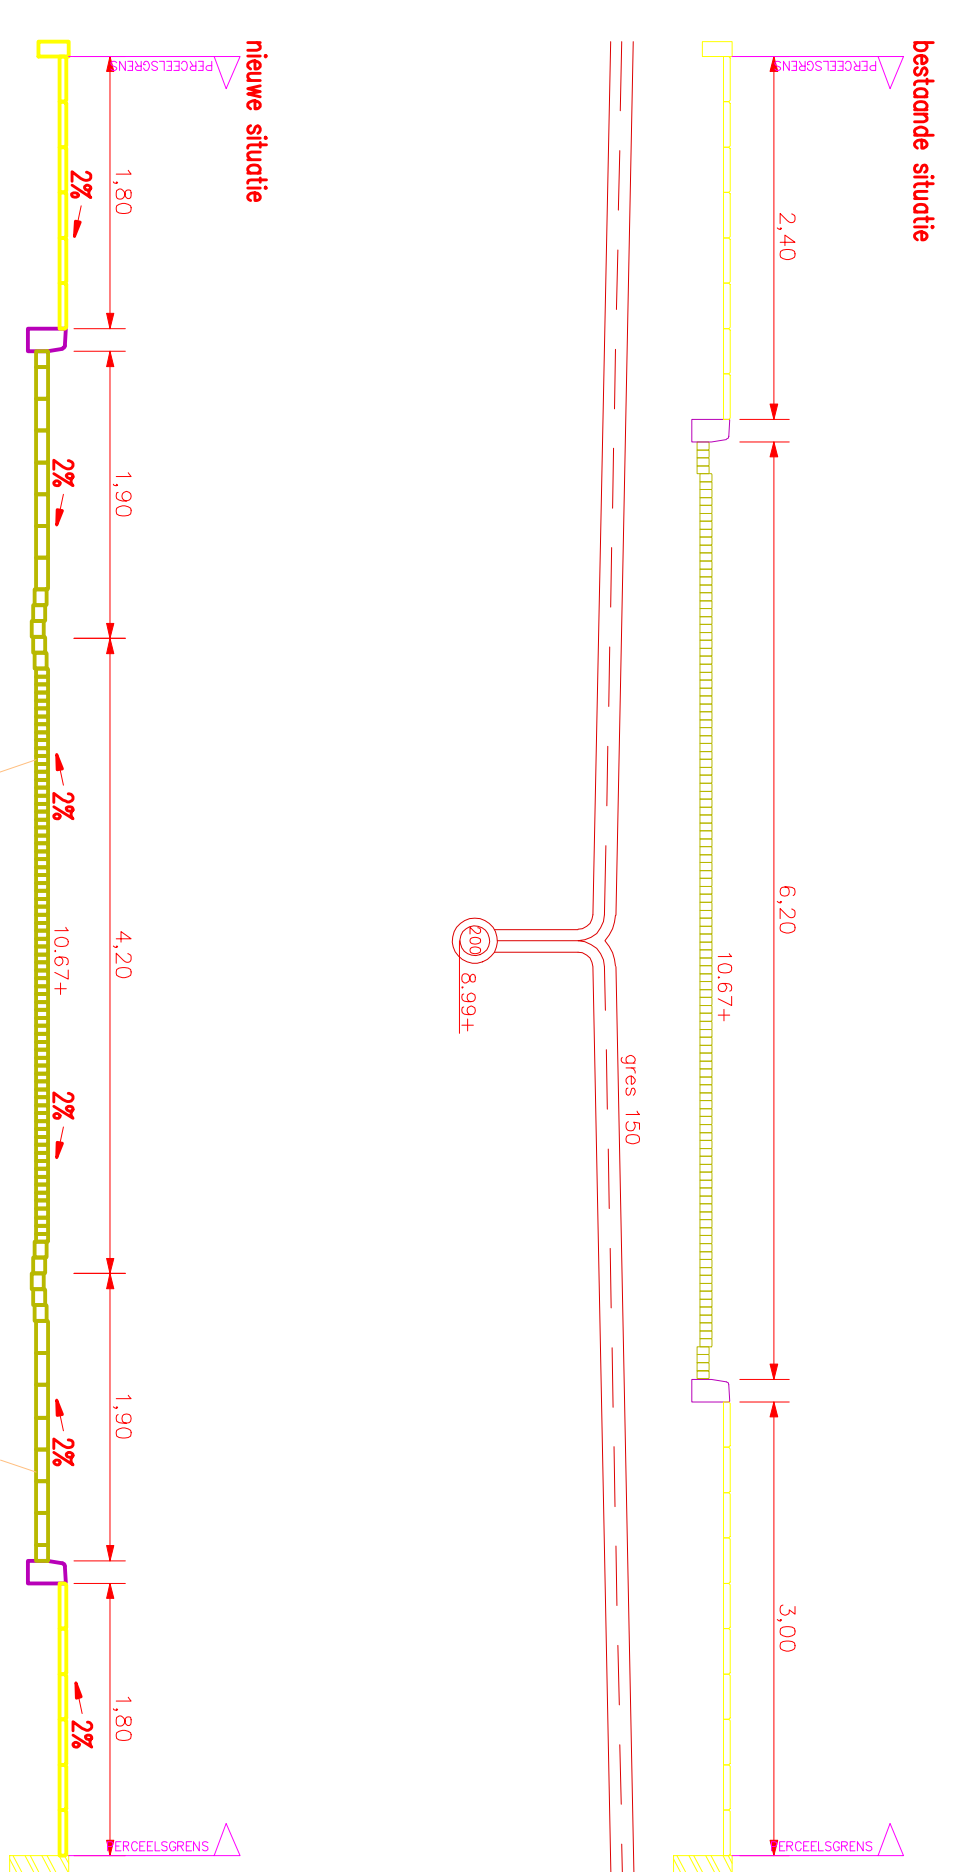

Doorsnede BB
school 1:50

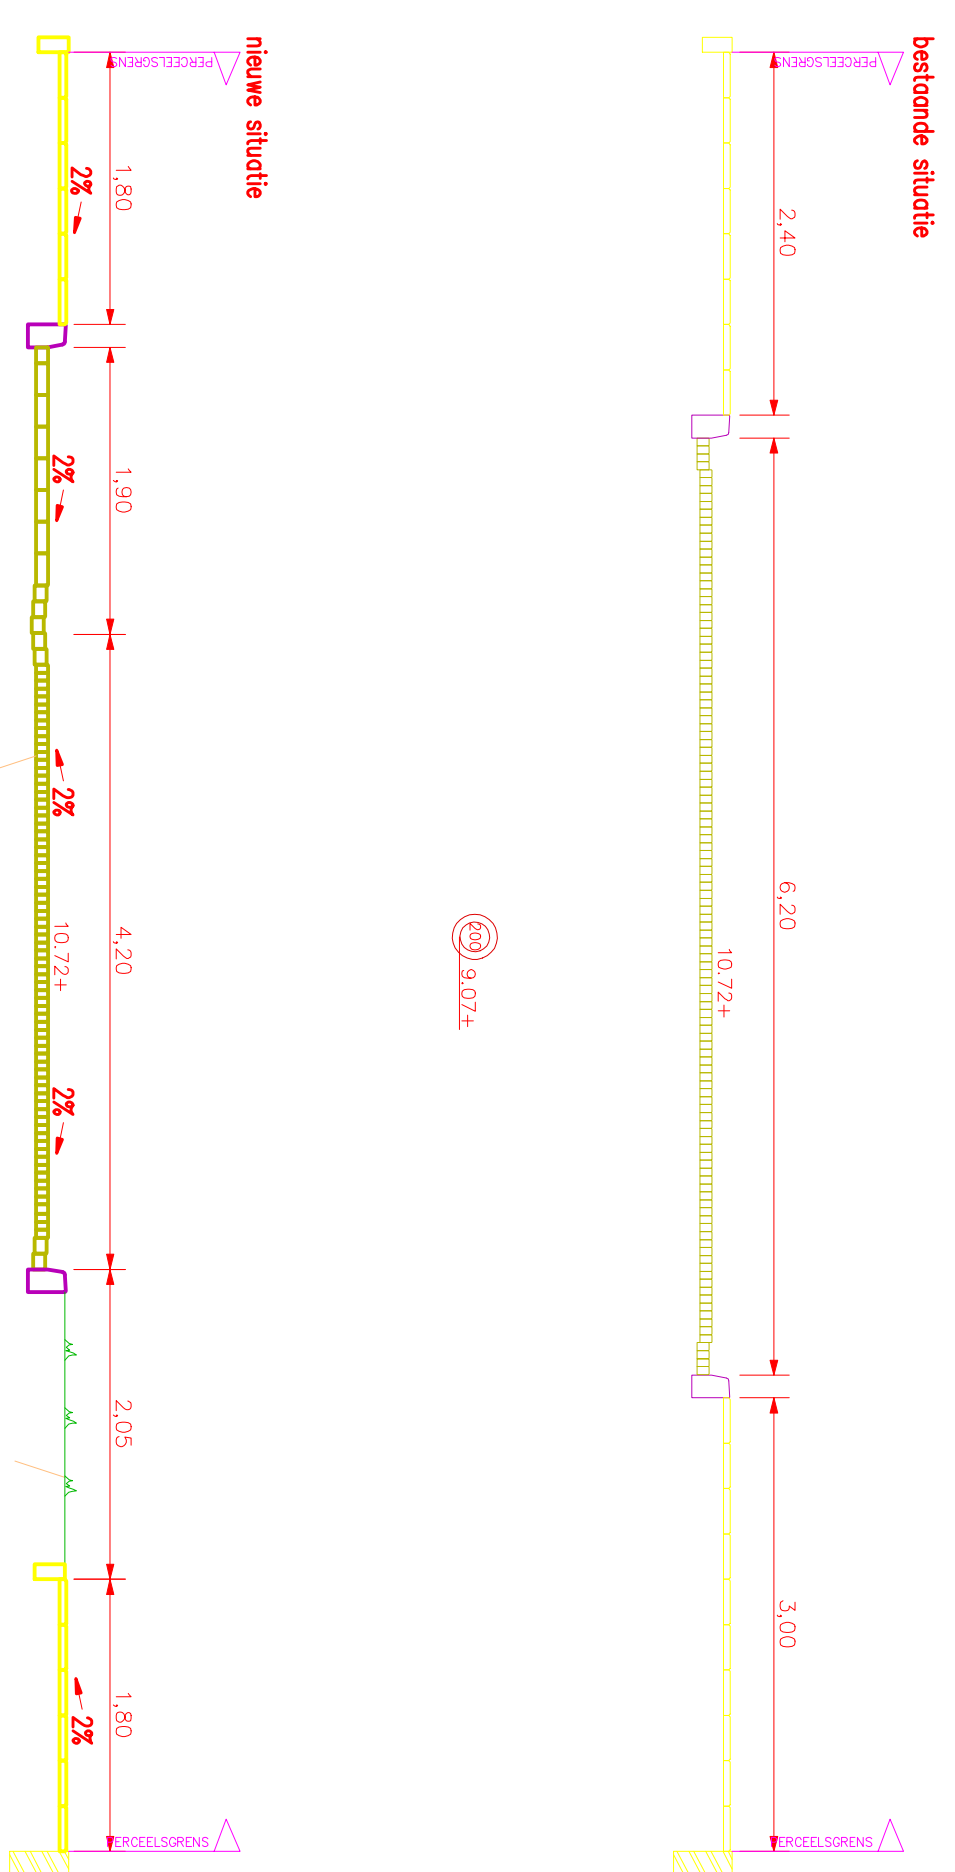

Doorsnede CC
school 1:50

